



- ÁREAS DOS TRECHOS**
- 1 131,95 m²
 - 2 950,14 m²
 - 3 270,00 m²
 - 4 234,00 m²
 - 5 78,00 m²
 - 6 152,61 m²
 - 7 204,00 m²
 - 8 205,86 m²
 - 9 108,59 m²
 - 10 204,14 m²
 - 11 571,05 m²
 - 12 243,00 m²
 - 13 280,53 m²
 - 14 216,00 m²
 - 15 138,00 m²
 - 16 18,00 m²
 - 17 350,09 m²

FOLHA	USO	LOCAL	ÁREA	RESPONSÁVEL TÉCNICO	ART:	PREFEITO MUNICIPAL
01/02	RESTAURAÇÃO DE PAVIMENTAÇÃO DE LAJOTA DE CONCRETO	RESIDENCIAL LEONARDO VAN MEIS DISTRITO CAMPOS DE HOLAMBRA	4.415,96 m ²	PAULO RICARDO GORDIANO	28027230210259171	RODOLFO HESSEL FANGANELLO

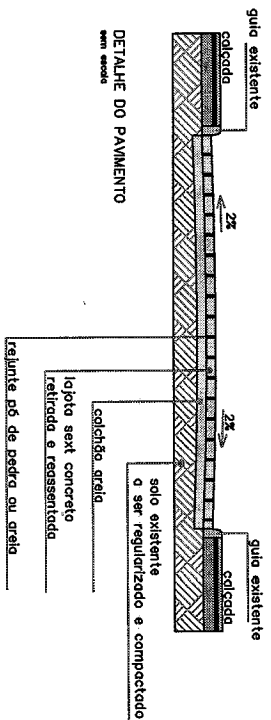

24 03 21

Juliana Campos da Silva
Engenheira Civil
CREA SP 5066295019
Especialista em Obras

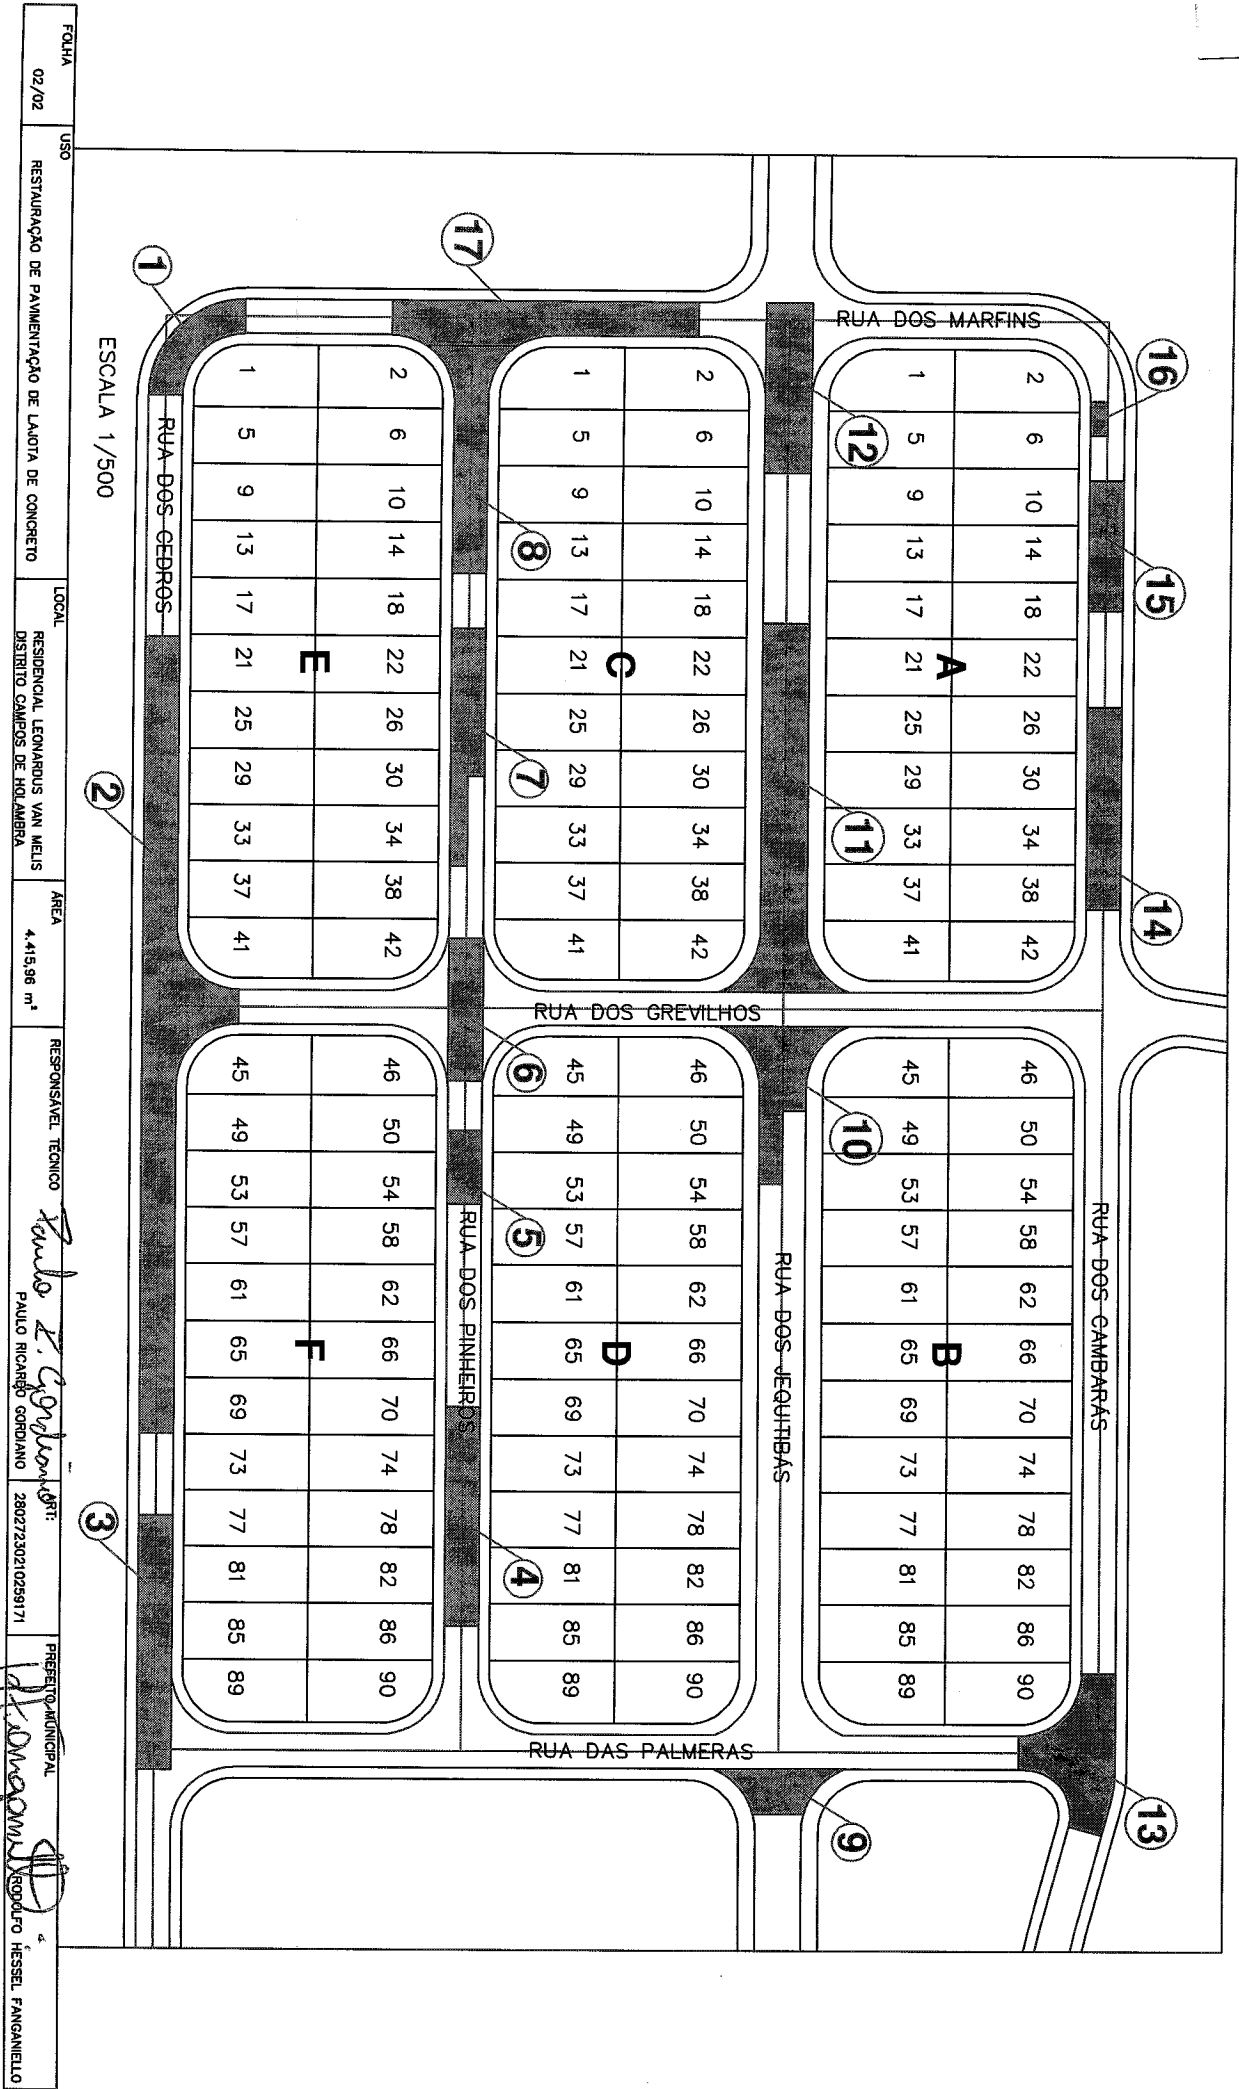

FOLHA	USO	LOCAL	AREA	RESPONSAVEL TECNICO	ART:	PRESETO MUNICIPAL
02/02	RESTAURACAO DE PAVIMENTACAO DE LAJOTA DE CONCRETO	RESIDENCIAL LEONARDUS VAN MEUS DISTRITO CAMPOS DE HO AMBRA	4.415,96 m²	Paulo Ricardo Godano	2892723/02/0259171	RODOLFO HESSEL FANGANELLO

24 03 21

Juliana Campos da Rocha
Engenheira Civil
CREA SP 505899010